


JOB NAME: \_\_\_\_\_ DATE: \_\_\_\_\_

DOOR LOCATION: \_\_\_\_\_ DOOR NO: \_\_\_\_\_ SHEET \_\_\_\_\_ OF \_\_\_\_\_

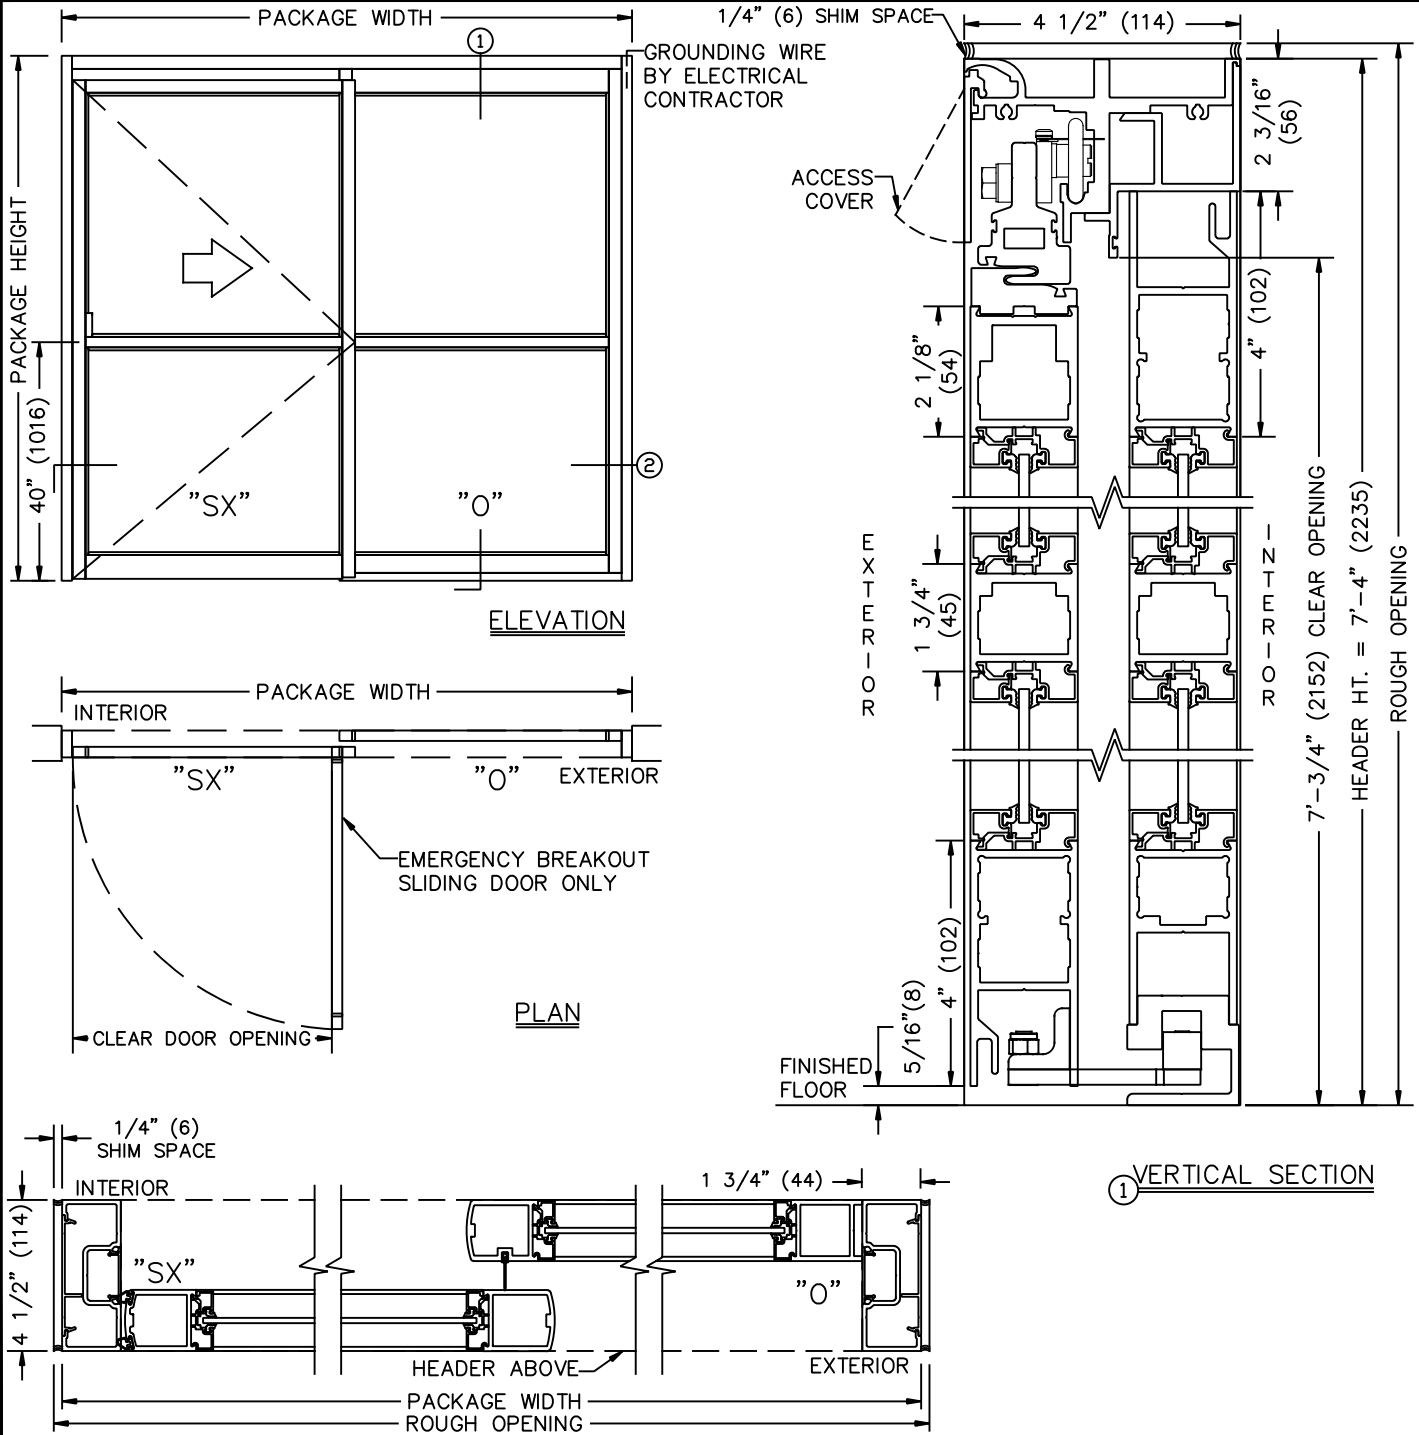

② HORIZONTAL SECTION

① VERTICAL SECTION

SAMPLE PACKAGE WIDTH INFORMATION

PKG. WIDTH	NOMINAL CLEAR DOOR OPENING	SLIDING DOOR / PANEL NOM. WIDTH	EMERGENCY BREAKOUT NOM. WIDTH
7'-0" (2134)	38" (965)	41 1/2" (1054)	39" (990.6)
8'-0" (2438)	44" (1118)	47 1/2" (1207)	45" (1143)
9'-0" (2743)	50" (1270)	53 1/2" (1359)	51" (1295)

NOTES:  
 1. DETAILS NOT TO SCALE.  
 2. DOOR PACKAGES ARE INDIVIDUALLY ENGINEERED TO FIT YOUR JOB REQUIREMENTS.