


JOB NAME: _____ DATE: _____

DOOR LOCATION: _____ DOOR NO: _____ SHEET _____ OF _____

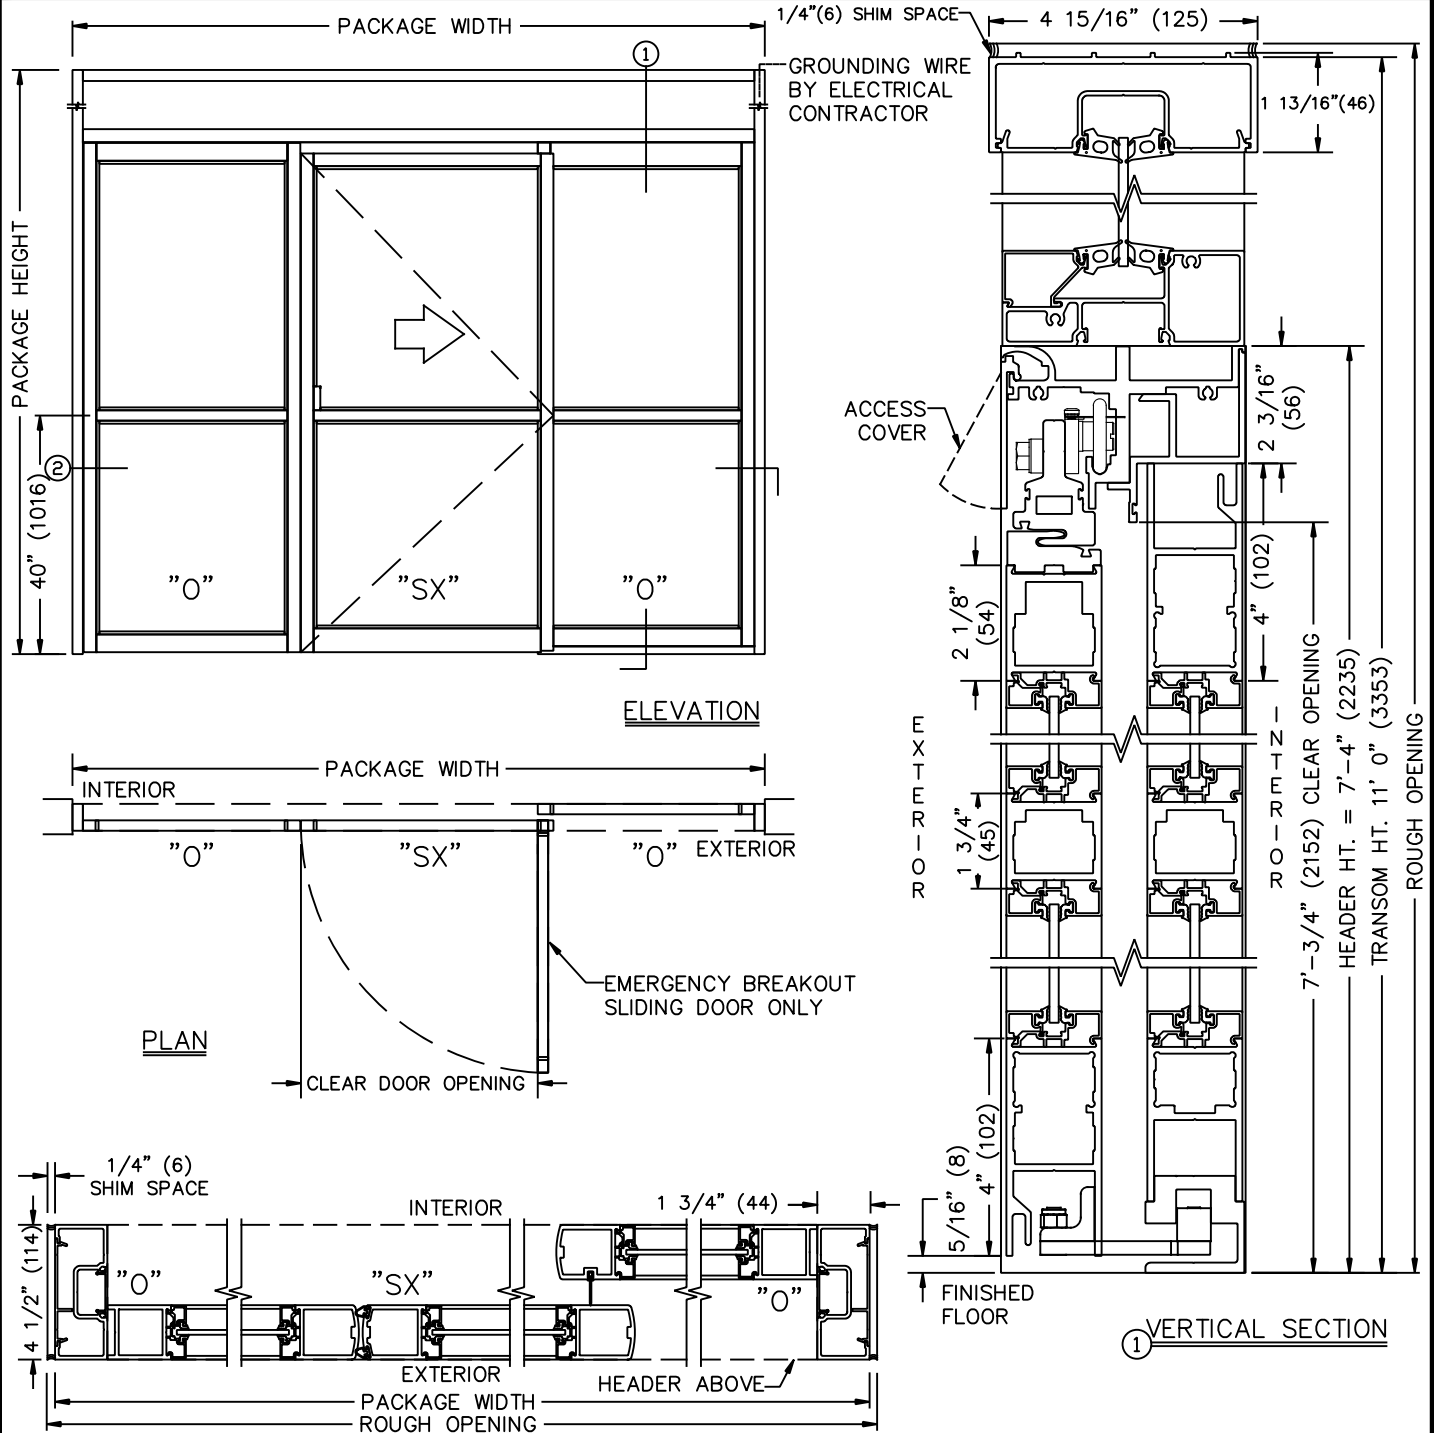

② HORIZONTAL SECTION

① VERTICAL SECTION

SAMPLE PACKAGE WIDTH INFORMATION

PKG. WIDTH	NOMINAL CLEAR DOOR OPENING	SLIDING DOOR / PANEL NOM. WIDTH	EMERGENCY BREAKOUT NOM. WIDTH
10'-3" (3124)	36" (914)	41 1/8" (1045)	37" (940)
11'-9" (3581)	42" (1067)	47 1/8" (1197)	43" (1092)
12'-6" (3810)	45" (1143)	50 1/8" (1273)	46" (1168)

NOTES:
 1. DETAILS NOT TO SCALE.
 2. DOOR PACKAGES ARE INDIVIDUALLY ENGINEERED TO FIT YOUR JOB REQUIREMENTS.