
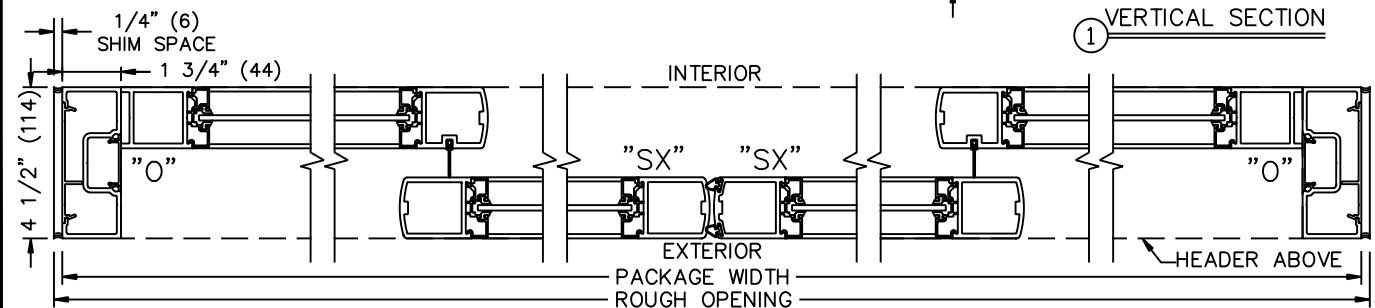
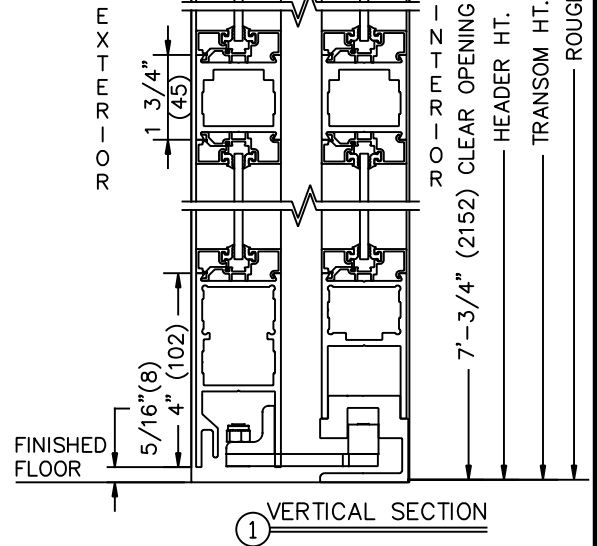
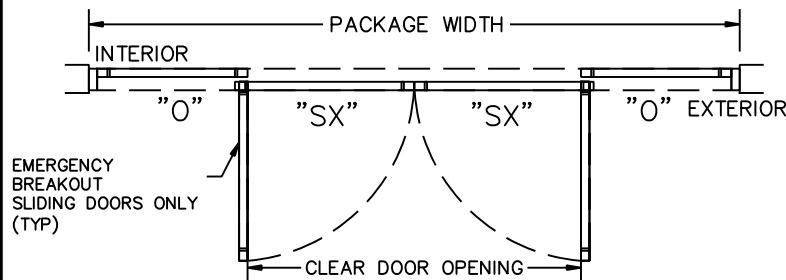


JOB NAME: _____ DATE: _____

DOOR LOCATION: _____ DOOR NO: _____ SHEET _____ OF _____

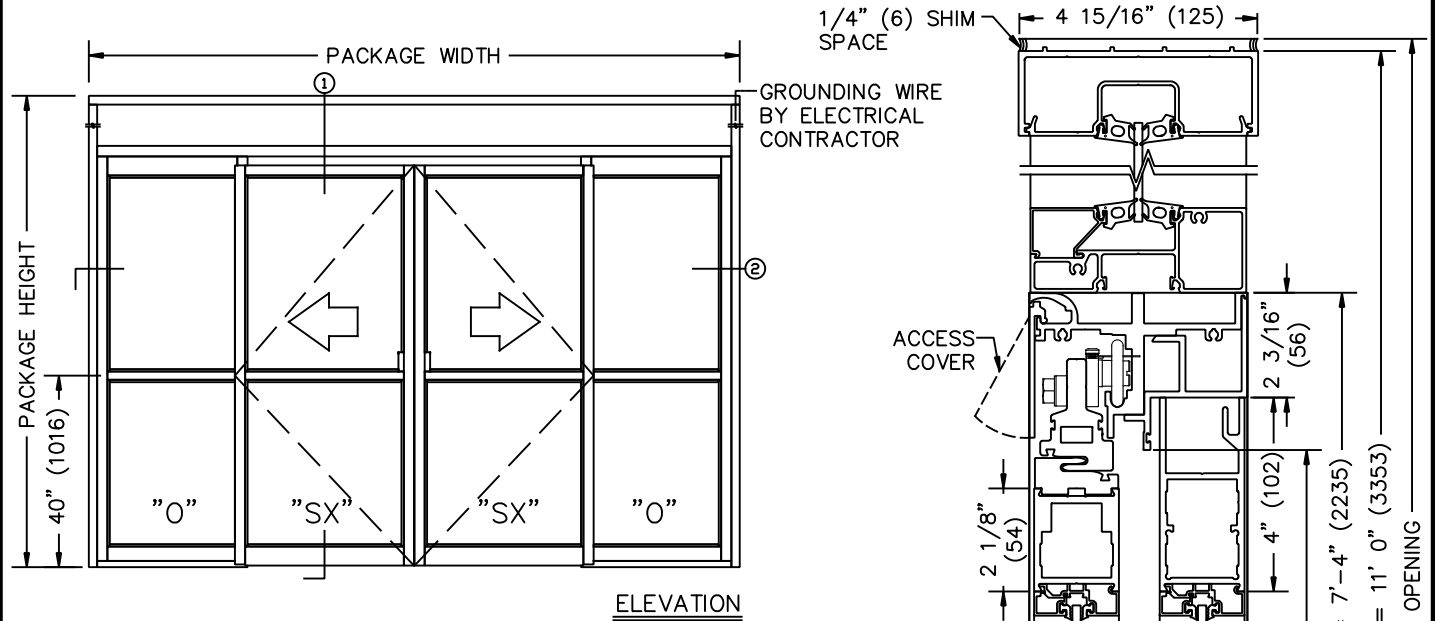

SAMPLE PACKAGE WIDTH INFORMATION

PKG. WIDTH	NOMINAL CLEAR DOOR OPENING	SLIDING DOOR / PANEL NOM. WIDTH	EMERGENCY BREAKOUT NOM. WIDTH
10'-0" (3048)	54" (1372)	30 3/8" (772)	56" (1422)
12'-0" (3658)	66" (1676)	36 3/8" (924)	68" (1727)
14'-0" (4267)	78" (1981)	42 3/8" (1076)	80" (2032)

NOTES:

1. DETAILS NOT TO SCALE.
2. DOOR PACKAGES ARE INDIVIDUALLY ENGINEERED TO FIT YOUR JOB REQUIREMENTS.